



Safety is a Part
of Your Contract

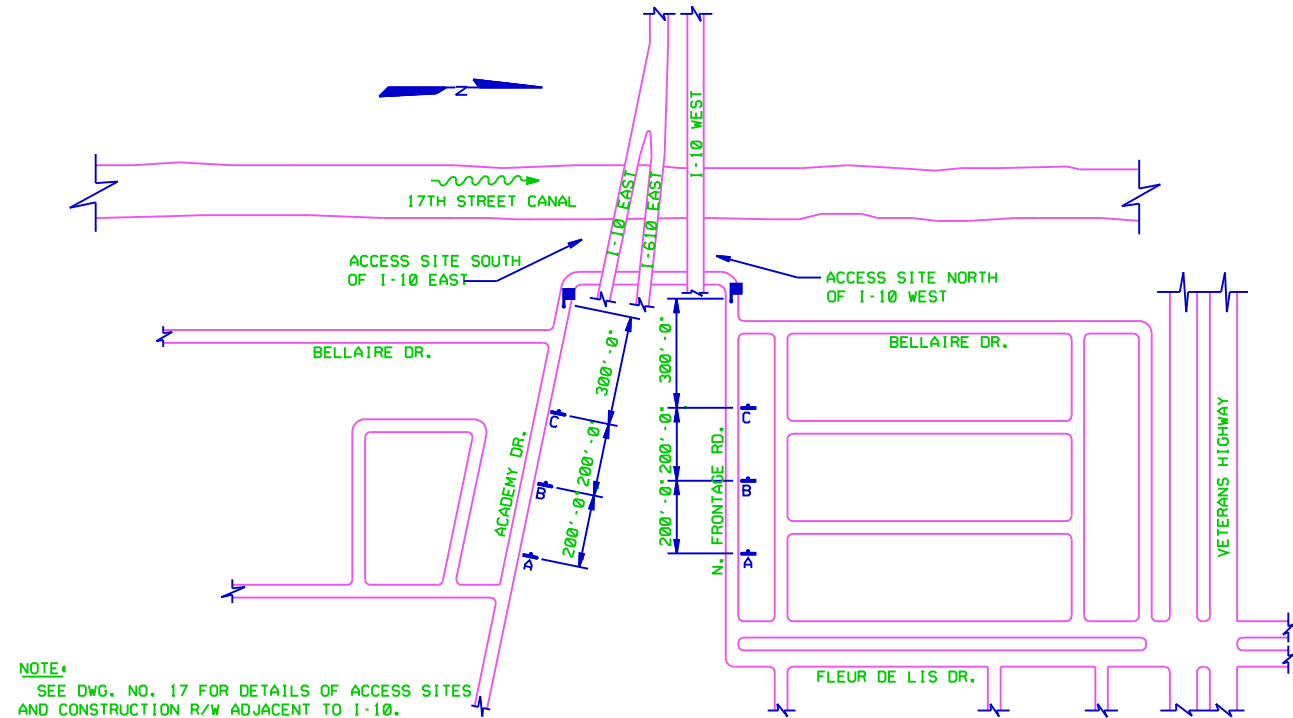


NOTE:
SEE DWG. NO. 17 FOR DETAILS OF ACCESS SITES
AND CONSTRUCTION R/W ADJACENT TO I-10.

SIGNING PLAN -
ADJACENT TO I-10
SCALE: 1" = 200'-0"

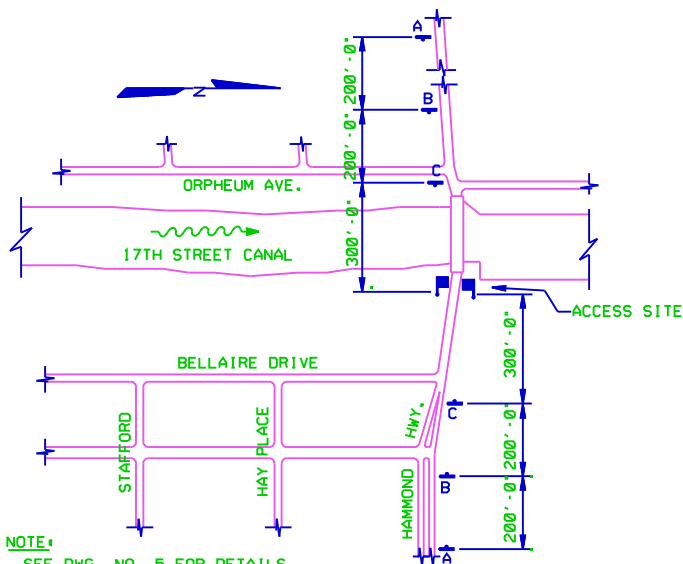

NOTE:
SEE DWG. NO. 5 FOR DETAILS
OF CONSTRUCTION R/W.

SIGNING PLAN -
DURING OPERATIONS NORTH OF HAMMOND HWY.
SCALE: 1" = 200'-0"

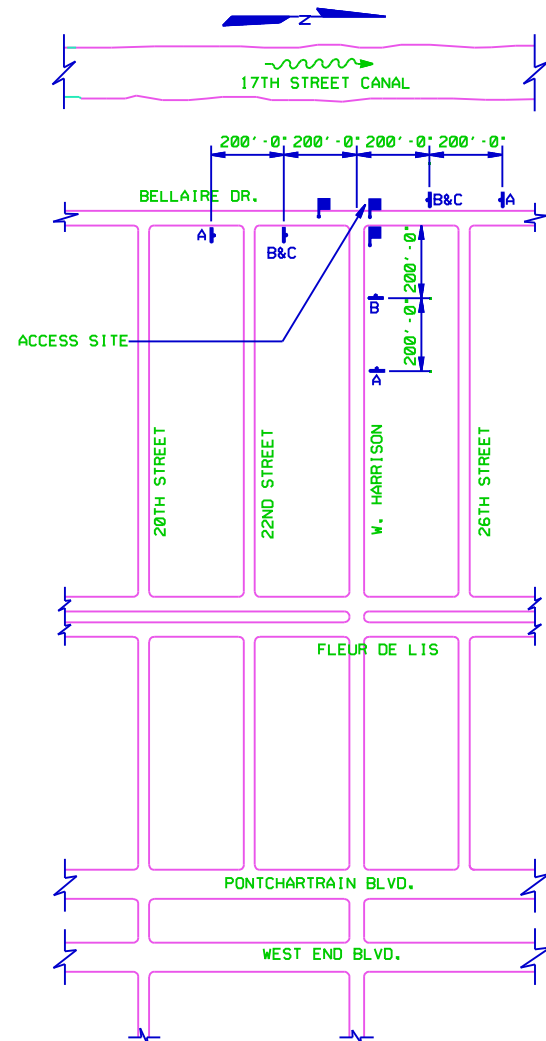


NOTE:
SEE DWG. NO. 4 FOR DETAILS
OF CONSTRUCTION R/W.

SIGNING PLAN -
WEST HARRISON AVENUE
SCALE: 1" = 200'-0"

LEGEND:

- A - CONSTRUCTION AHEAD
- B - TRUCKS ENTERING ROAD
- C - 300 FEET
- FLAGGER

NOTES:
FOR GENERAL NOTES, SEE DWG. NO. 2.
ALL ADVANCE FLAGGER SIGNS SHALL BE PROMPTLY
REMOVED OR COVERED WHENEVER FLAGGERS ARE
NOT AT THEIR STATIONS.
FLAGGERS SHALL BE POSTED WHENEVER THERE
IS TRUCK ACTIVITY AT THE ACCESS SITE.

SYMBOL	DESCRIPTION	DATE	APPROVED
REVISIONS			
 U.S. ARMY ENGINEER DISTRICT, NEW ORLEANS CORPS OF ENGINEERS NEW ORLEANS, LOUISIANA			
BOARD OF LEVEE COMMISSIONERS ORLEANS LEVEE DISTRICT NEW ORLEANS, LOUISIANA		MODJESKI & MASTERS INC. NEW ORLEANS, LOUISIANA	
LAKE PONTCHARTRAIN, LA., AND VICINITY HIGH LEVEL PLAN 17TH STREET CANAL EXCAVATION AND FLOODWALL PROTECTION CAPPING OF FLOODWALLS EAST SIDE LEVEE IMPROVEMENTS ACCESS SITES AND TRAFFIC CONTROL-1			
DESIGNED BY: F.S. DRAWN BY: P.M.R. CHECKED BY: M.L.S.	DATE: NOV. 1992	PLOT SCALE: 1" = 200'	PLOT DATE: JAN. 1993
SUBMITTED BY: W. B. CONWAY DIST. ENGINEER	CADD FILE: 4020816.DGN	FILE NO. H-4-40208	DWG. 16 OF 17
SOLICITATION NO. DACW29-93-B-0025			

